


DRAWINGS FOR: RESTAURANT EIGHT - WAHROONGA KITCHEN PLAN

SS Bench - sink & shelf under
1100 x 700 x 900 [h]
2 tier shelf over 500 x 300
Pre rinse arm

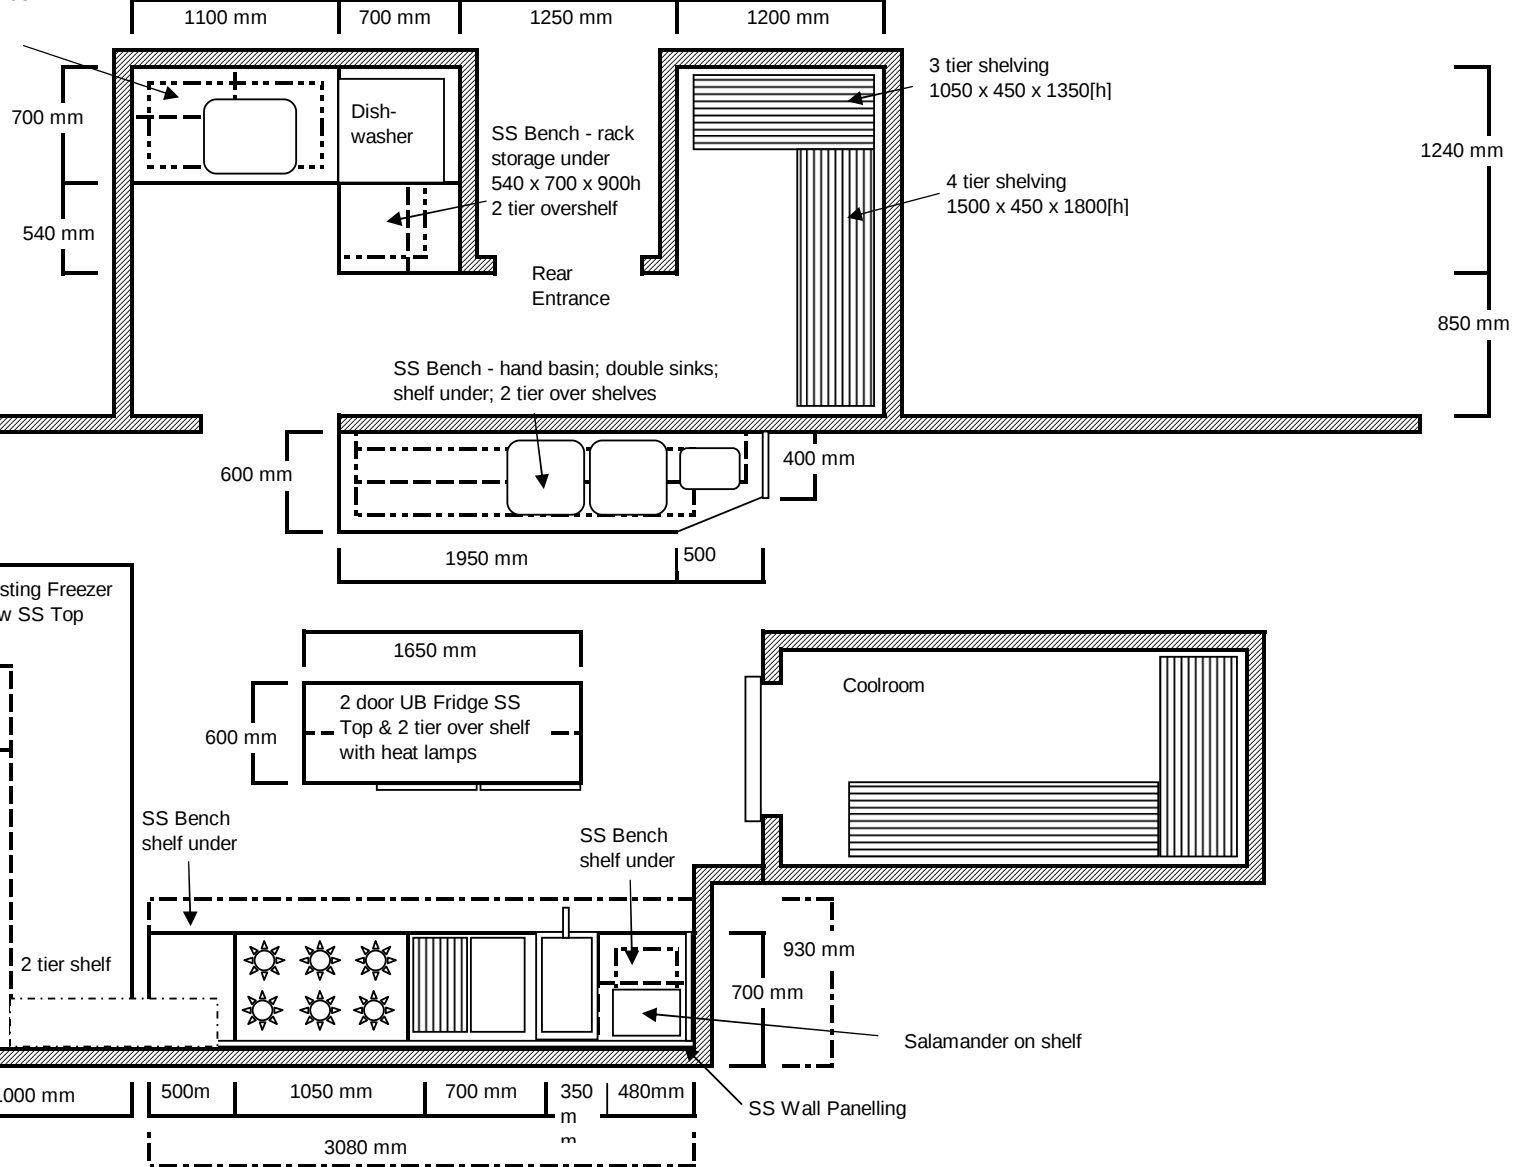

Quote No: NW1268

SYDNEY COMMERCIAL KITCHENS